




SIGNALS

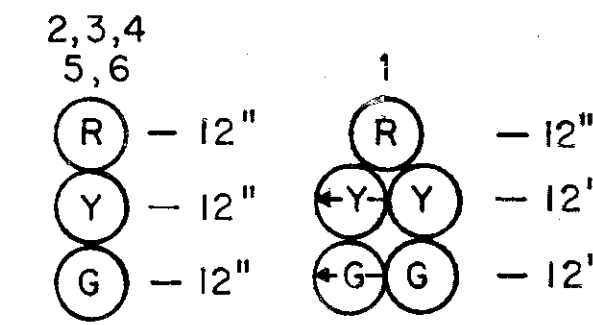


SIGNS

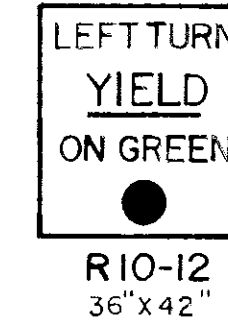

NEMA PHASING

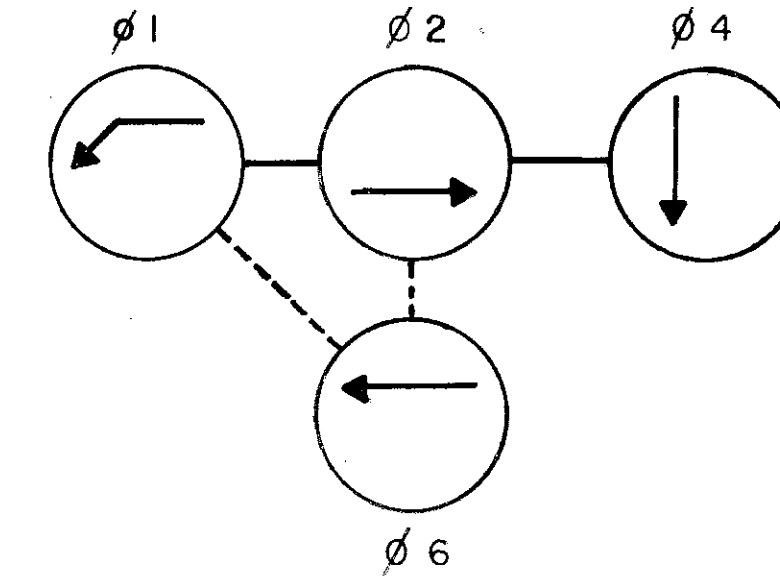


FLASHING OPERATION

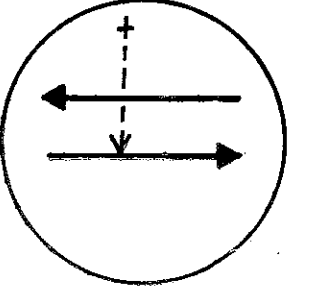

- NOTES:**
1. PHASES ASSOCIATED WITH DASHED LINES MAY OPERATE CONCURRENTLY.
 2. PHASES ASSOCIATED WITH SOLID LINES WILL NOT OPERATE CONCURRENTLY.

TEMPORARY SIGNS

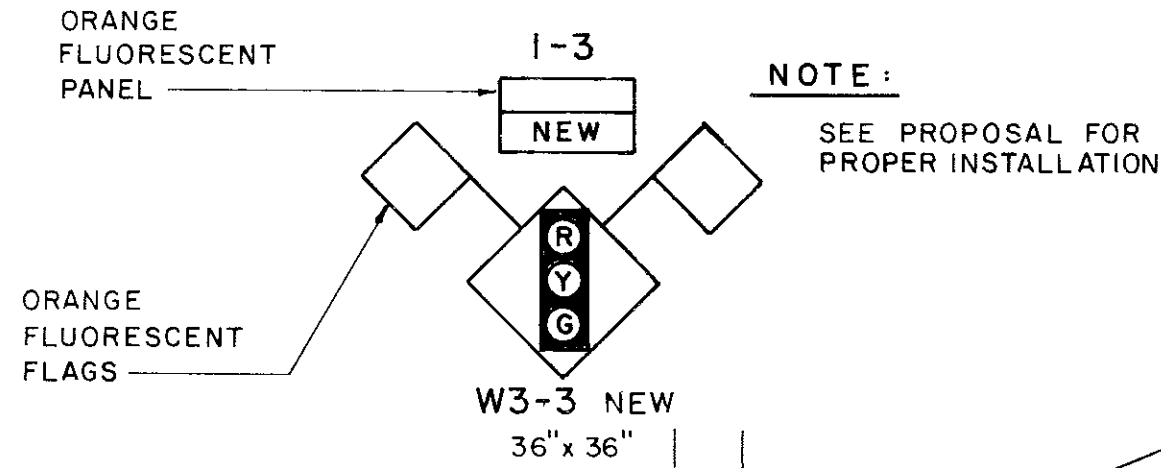

NOTE:
SEE PROPOSAL FOR PROPER INSTALLATION

LEGEND OF UNDERGROUND UTILITIES

- | | |
|---------|------------------|
| —G—G— | GAS MAIN |
| —W—W— | WATER MAIN |
| —S—S— | SEWER MAIN |
| —E—E— | ELECTRIC CABLES |
| —T—T— | TELEPHONE CABLES |
| —A—A— | AERIAL CABLES |
| —SD—SD— | STORM DRAIN |

PREPARED BY
CENTURY ENGINEERING, INC.
CONSULTING ENGINEERS-PLANNERS
TOWSON, MARYLAND 21204

REVISIONS	APPROVALS
	<div> <div></div> <div> CHIEF, SIGNAL DESIGN SECTION </div> </div>
	<div> <div></div> <div> ASST. DISTRICT ENGINEER, TRAFFIC </div> </div>
	<div> <div></div> <div> CHIEF, BUREAU OF TRAFFIC ENGINEERING </div> </div>
	<div> <div></div> <div> DEPUTY CHIEF ENGINEER, OFFICE OF TRAFFIC </div> </div>

MARYLAND DEPARTMENT OF TRANSPORTATION
STATE HIGHWAY ADMINISTRATION - OFFICE OF TRAFFIC
BUREAU OF TRAFFIC ENGINEERING

MD 410 EXTENDED AT I-68 RAMP 'B'

COUNTY: PRINCE GEORGES

SCALE: 1" = 20' DATE: 2-20-87

DRAWN BY: **JOHN GREEZICKI**
CENTURY ENGINEERING, INC.
DES. BY: **REBECCA SAGOS**
CENTURY ENGINEERING, INC.
CHK. BY: **REBECCA SAGOS**

F.A.R. NO. SEE TITLE SEE
S.H.A. NO. P-822-503-370

TS/FILE NO. **TS-2282**

SHEET NO.

93 OF 279